

AVERY LANDING TOPO
A PORTION OF SECTIONS 15 AND 16, T.45N., R.5E., B.M.,
CITY OF AVERY, SHOSHONE COUNTY, IDAHO


MISC. STRUCTURE AND ITEMS

- | | | | |
|---|---|----|---|
| U | LOW WOODEN BOX W/ BLACK PLASTIC COVER. | AA | B-1, BORE HOLE W/ 5.5" IRON COVER IN CONCRETE |
| V | 4" PVC PIPE, 3' TALL | BB | B-2, BORE HOLE W/ 5.5" IRON COVER IN CONCRETE |
| W | 4" PVC PIPE, 2' TALL | CC | B-3, BORE HOLE W/ 5.5" IRON COVER IN CONCRETE |
| X | MH: RIM ELEV: 2480.00'
DIRT BOTTOM ELEV: 2473.77'
12" PIPE I.E.: 2474.08' | DD | 2" PVC PIPE, 4' TALL |
| Y | CMP 32" RISER W/ LOCKED STEEL LID | EE | 4" PVC PIPE, 4.5' TALL |
| Z | 4" PVC PIPE, 2' TALL | FF | MH: RIM ELEV: 2478.56'
DIRT BOTTOM ELEV: 2472.44'
12" PIPE I.E.: 2472.56' |
| | | GG | CMP 32" RISER W/ LOCKED STEEL LID |
| | | HH | 4" PVC PIPE, 4' TALL |



EXISTING TREES

- | | | | |
|----|---------------|----|------------|
| 42 | 2" DECIDUOUS | 49 | 3" CONIFER |
| 43 | 2" CONIFER | 50 | 8" CONIFER |
| 44 | ±4" DECIDUOUS | 51 | 4" CONIFER |
| 45 | 8" CONIFER | 52 | 6" CONIFER |
| 46 | 6" DECIDUOUS | 53 | 2" CONIFER |
| 47 | 6" CONIFER | 54 | 8" CONIFER |
| 48 | 6" CONIFER | 55 | 3" CONIFER |

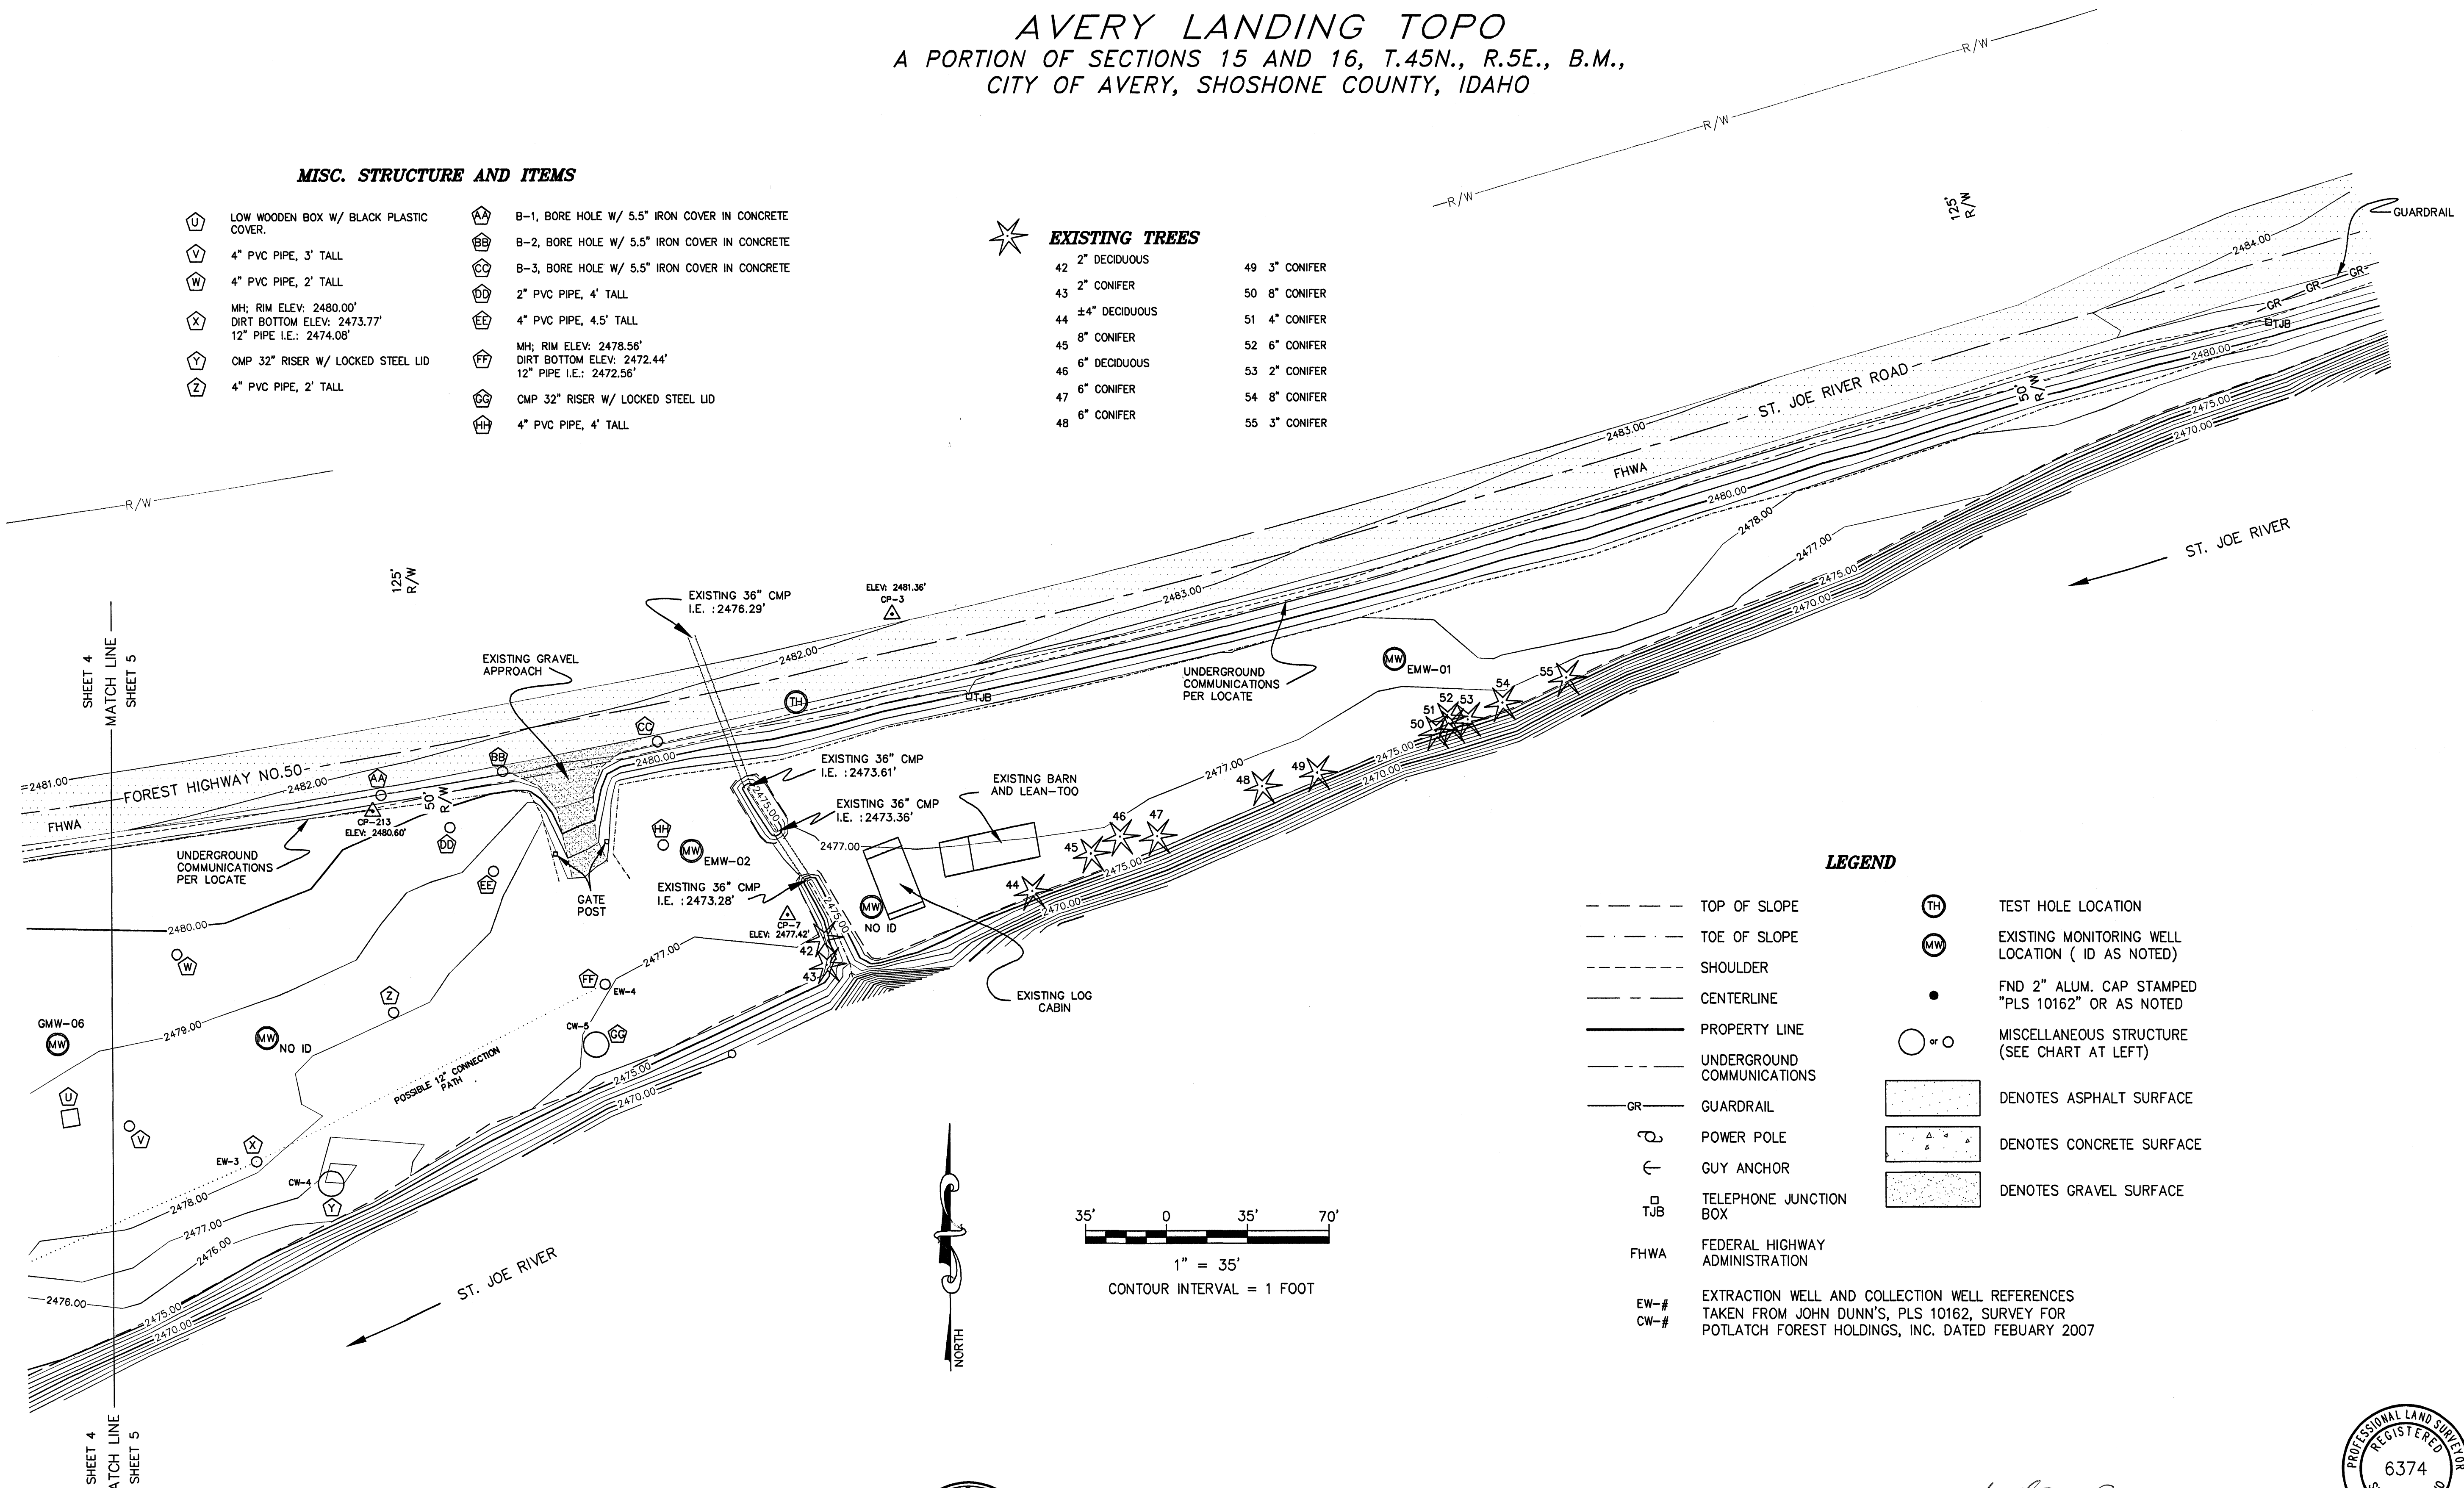

LEGEND


- | | | | |
|------|--|--------|--|
| --- | TOP OF SLOPE | TH | TEST HOLE LOCATION |
| --- | TOE OF SLOPE | MW | EXISTING MONITORING WELL LOCATION (ID AS NOTED) |
| --- | SHOULDER | • | FND 2" ALUM. CAP STAMPED "PLS 10162" OR AS NOTED |
| --- | CENTERLINE | ○ or ○ | MISCELLANEOUS STRUCTURE (SEE CHART AT LEFT) |
| --- | PROPERTY LINE | | |
| --- | UNDERGROUND COMMUNICATIONS | | |
| GR | GUARDRAIL | | |
| ⊙ | POWER POLE | | |
| ⊥ | GUY ANCHOR | | |
| TJB | TELEPHONE JUNCTION BOX | | |
| FHWA | FEDERAL HIGHWAY ADMINISTRATION | | |
| EW-# | EXTRACTION WELL AND COLLECTION WELL REFERENCES | | |
| CW-# | TAKEN FROM JOHN DUNN'S, PLS 10162, SURVEY FOR POTLATCH FOREST HOLDINGS, INC. DATED FEBRUARY 2007 | | |

SURVEYOR'S NOTES

SUBTERRANEAN STRUCTURES AND UTILITIES SUCH AS GAS LINES, WATER LINES, STORM AND SANITARY SEWER LINES, BURIED TANKS, TELEPHONE CABLES, TV CABLES, POWER LINES, ETC., WERE NOT LOCATED, EXCEPT AS SHOWN. THE LOCATIONS INDICATED ARE FROM THE BEST AVAILABLE EVIDENCE, I.E.: SURFACE INDICATIONS.



SCOTT M. RASOR, PLS 6374 5/24/12
DATE

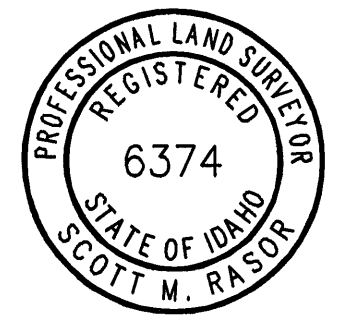

SHEET 5 OF 5